# RECORD OF SURVEY NO. 36 - 147

TOWN OF MAMMOTH LAKES, MONO COUNTY, CALIFORNIA

A SURVEY OF LOT LINE ADJUSTMENT 2003-03 PER CERTIFICATE OF COMPLIANCE RECORDED AS DOCUMENT #2004001884 ON FILE IN THE OFFICE OF THE MONO COUNTY RECORDER. LOCATED IN THE SOUTHWEST 1/4 OF SECTION 3, T.4S., R.27E., MOUNT DIABLO BASELINE AND MERIDIAN.

THIS MAP HAS BEEN EXAMINED IN ACCORDANCE WITH

SECTION 8766 OF THE PROFESSIONAL LAND SURVEYOR'S ACT THIS 4 DAY OF FEBRUARY 2006

COUNTY SURVEYOR'S STATEMENT:

JOHN\_S. PARRISH

#### SURVEYOR'S STATEMENT:

THIS MAP CORRECTLY REPRESENTS A SURVEY MADE BY ME OR UNDER MY DIRECTION IN CONFORMANCE WITH THE REQUIREMENTS OF THE PROFESSIONAL LAND SURVEYOR'S ACT AT THE REQUEST OF JOHN

HOOPER IN MAY, 2003 . DAVID LAVERTY EXP. 9/30/08 LIC. EXP. 9-30-08 L.S. 4587

### **PURPOSE OF SURVEY**

THE REASON FOR THIS RECORD OF SURVEY IS AS SET FORTH IN THE PROFESSIONAL LAND SURVEYOR'S ACT, ARTICLE 5, 8762(b5): THE POINTS OR LINES SET DURING THE PERFORMANCE OF A FIELD SURVEY OF ANY PARCEL DESCRIBED IN ANY DEED OR OTHER INSTRUMENT OF TITLE RECORDED IN THE COUNTY RECORDER'S OFFICE ARE NOT SHOWN ON ANY SUBDIVISION MAP, OFFICIAL MAP, OR RECORD OF SURVEY.

## RECORD INFORMATION

R1 - RECORD OF SURVEY NO. 36-96 RSMB 2/118

R2 - CERTIFICATE OF COMPLIANCE PER INST.#2004001884

## **LEGEND**

- FOUND 5/8" REBAR AND CAP STAMPEÓ LS 4587 PER R1
- @ FOUND BLM BRASS CAP PER BLM NOTES 539-27 DATED 30 MAY 72
- O SET 5/8" REBAR AND CAP STAMPED LS 4587

LINE TABLE


LENGTH

## RECORDER'S STATEMENT:

FILED THIS 7th DAY OF FEBRUARY 2008, AT 9:45 A.M. IN BOOK 4 OF RECORD OF SURVEY MAPS AT PAGE 26 AT THE REQUEST OF JOHN HOOPER.

LYNDA ROBERTS MONO COUNTY RECORDER

DOCUMENT, NO. : 2.008000607 FEE : \$8.00

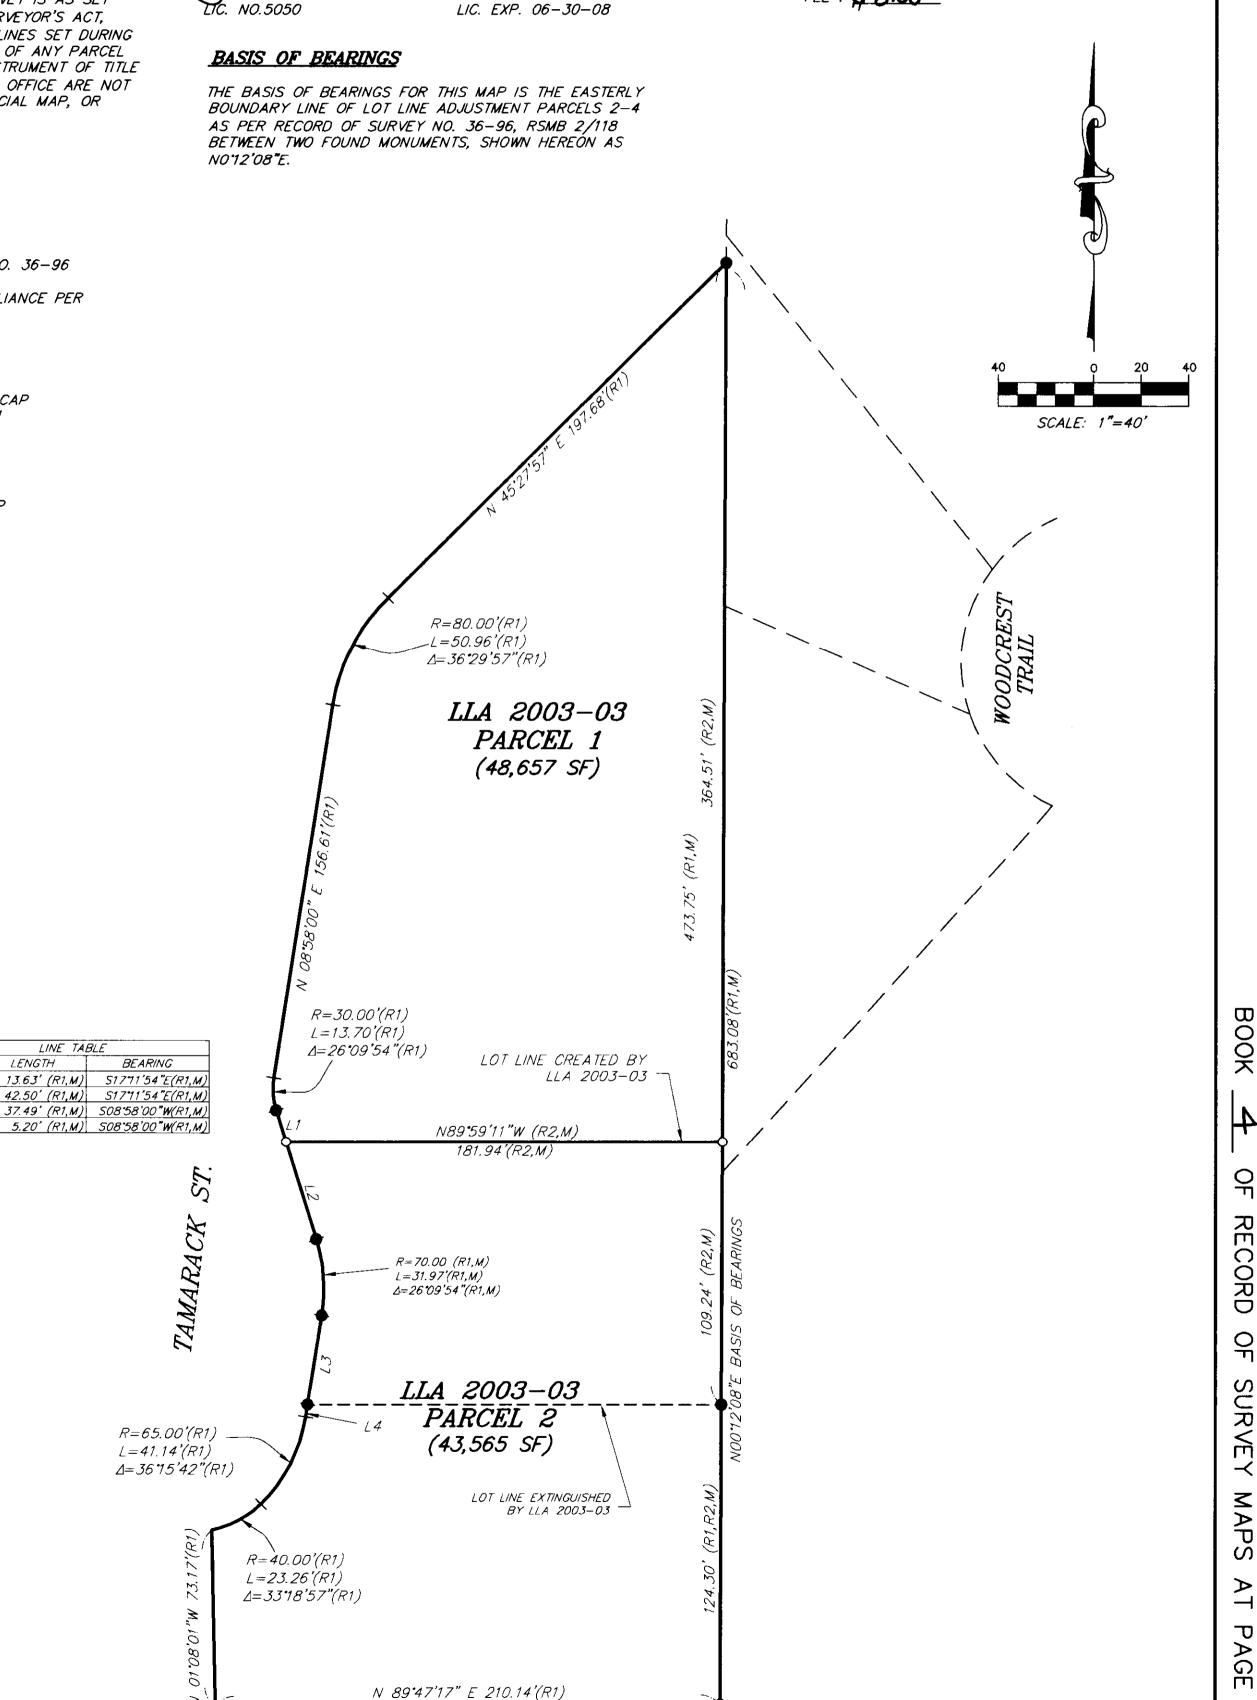

85.03' (R1,M)

 $1/4 \ COR \ \frac{3}{10}$